


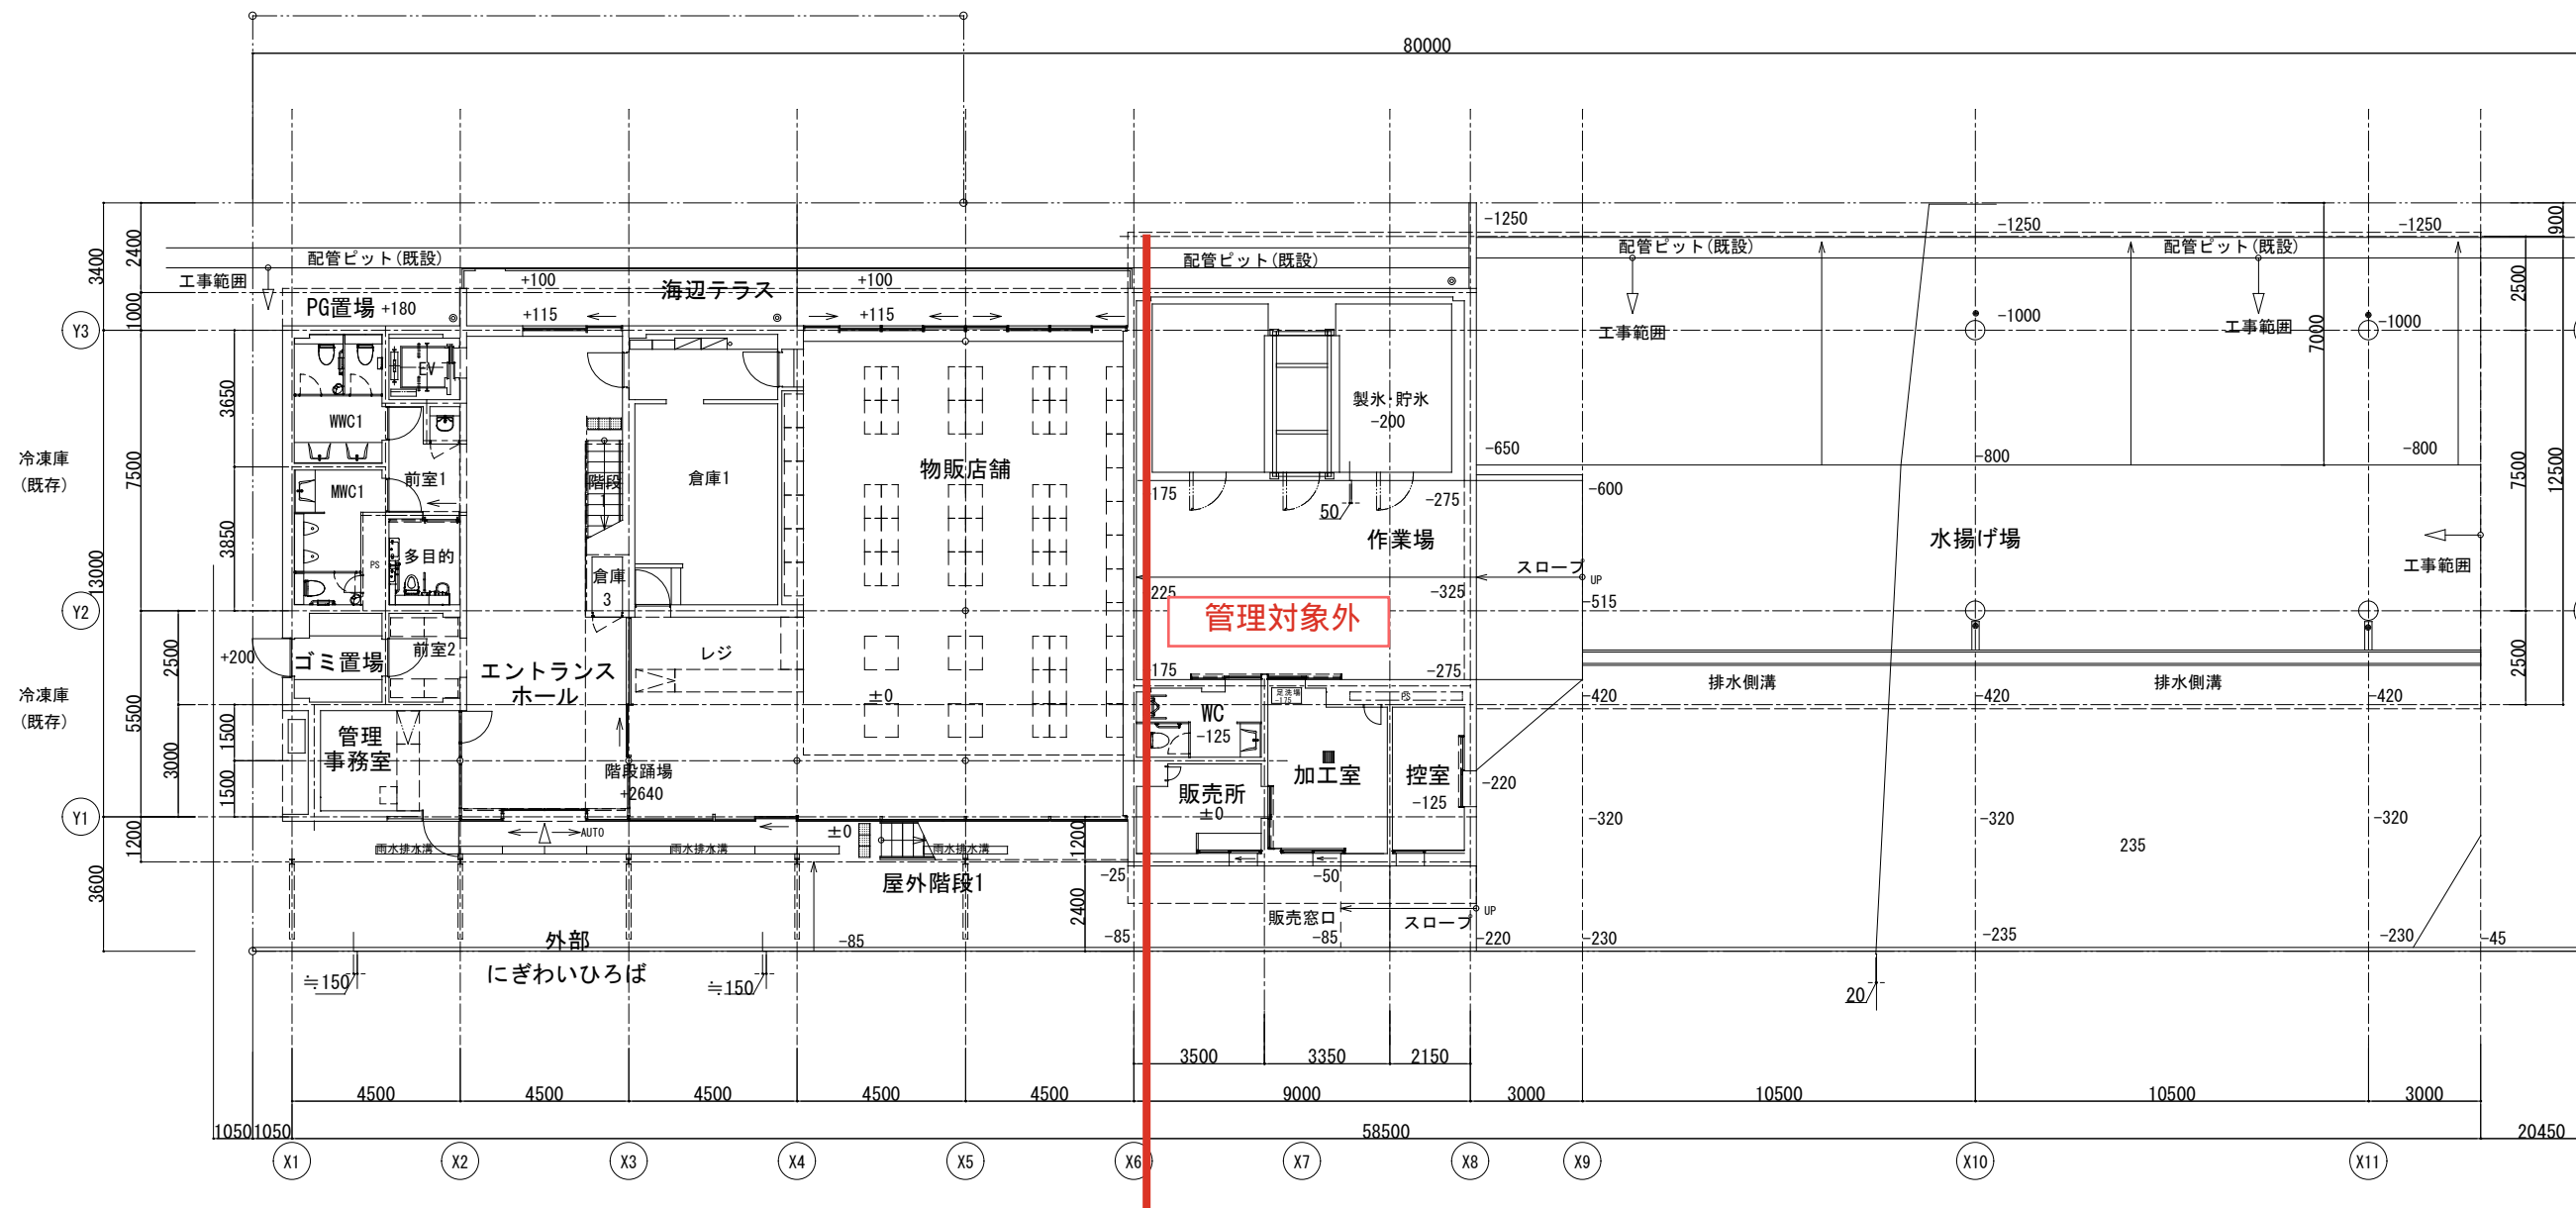



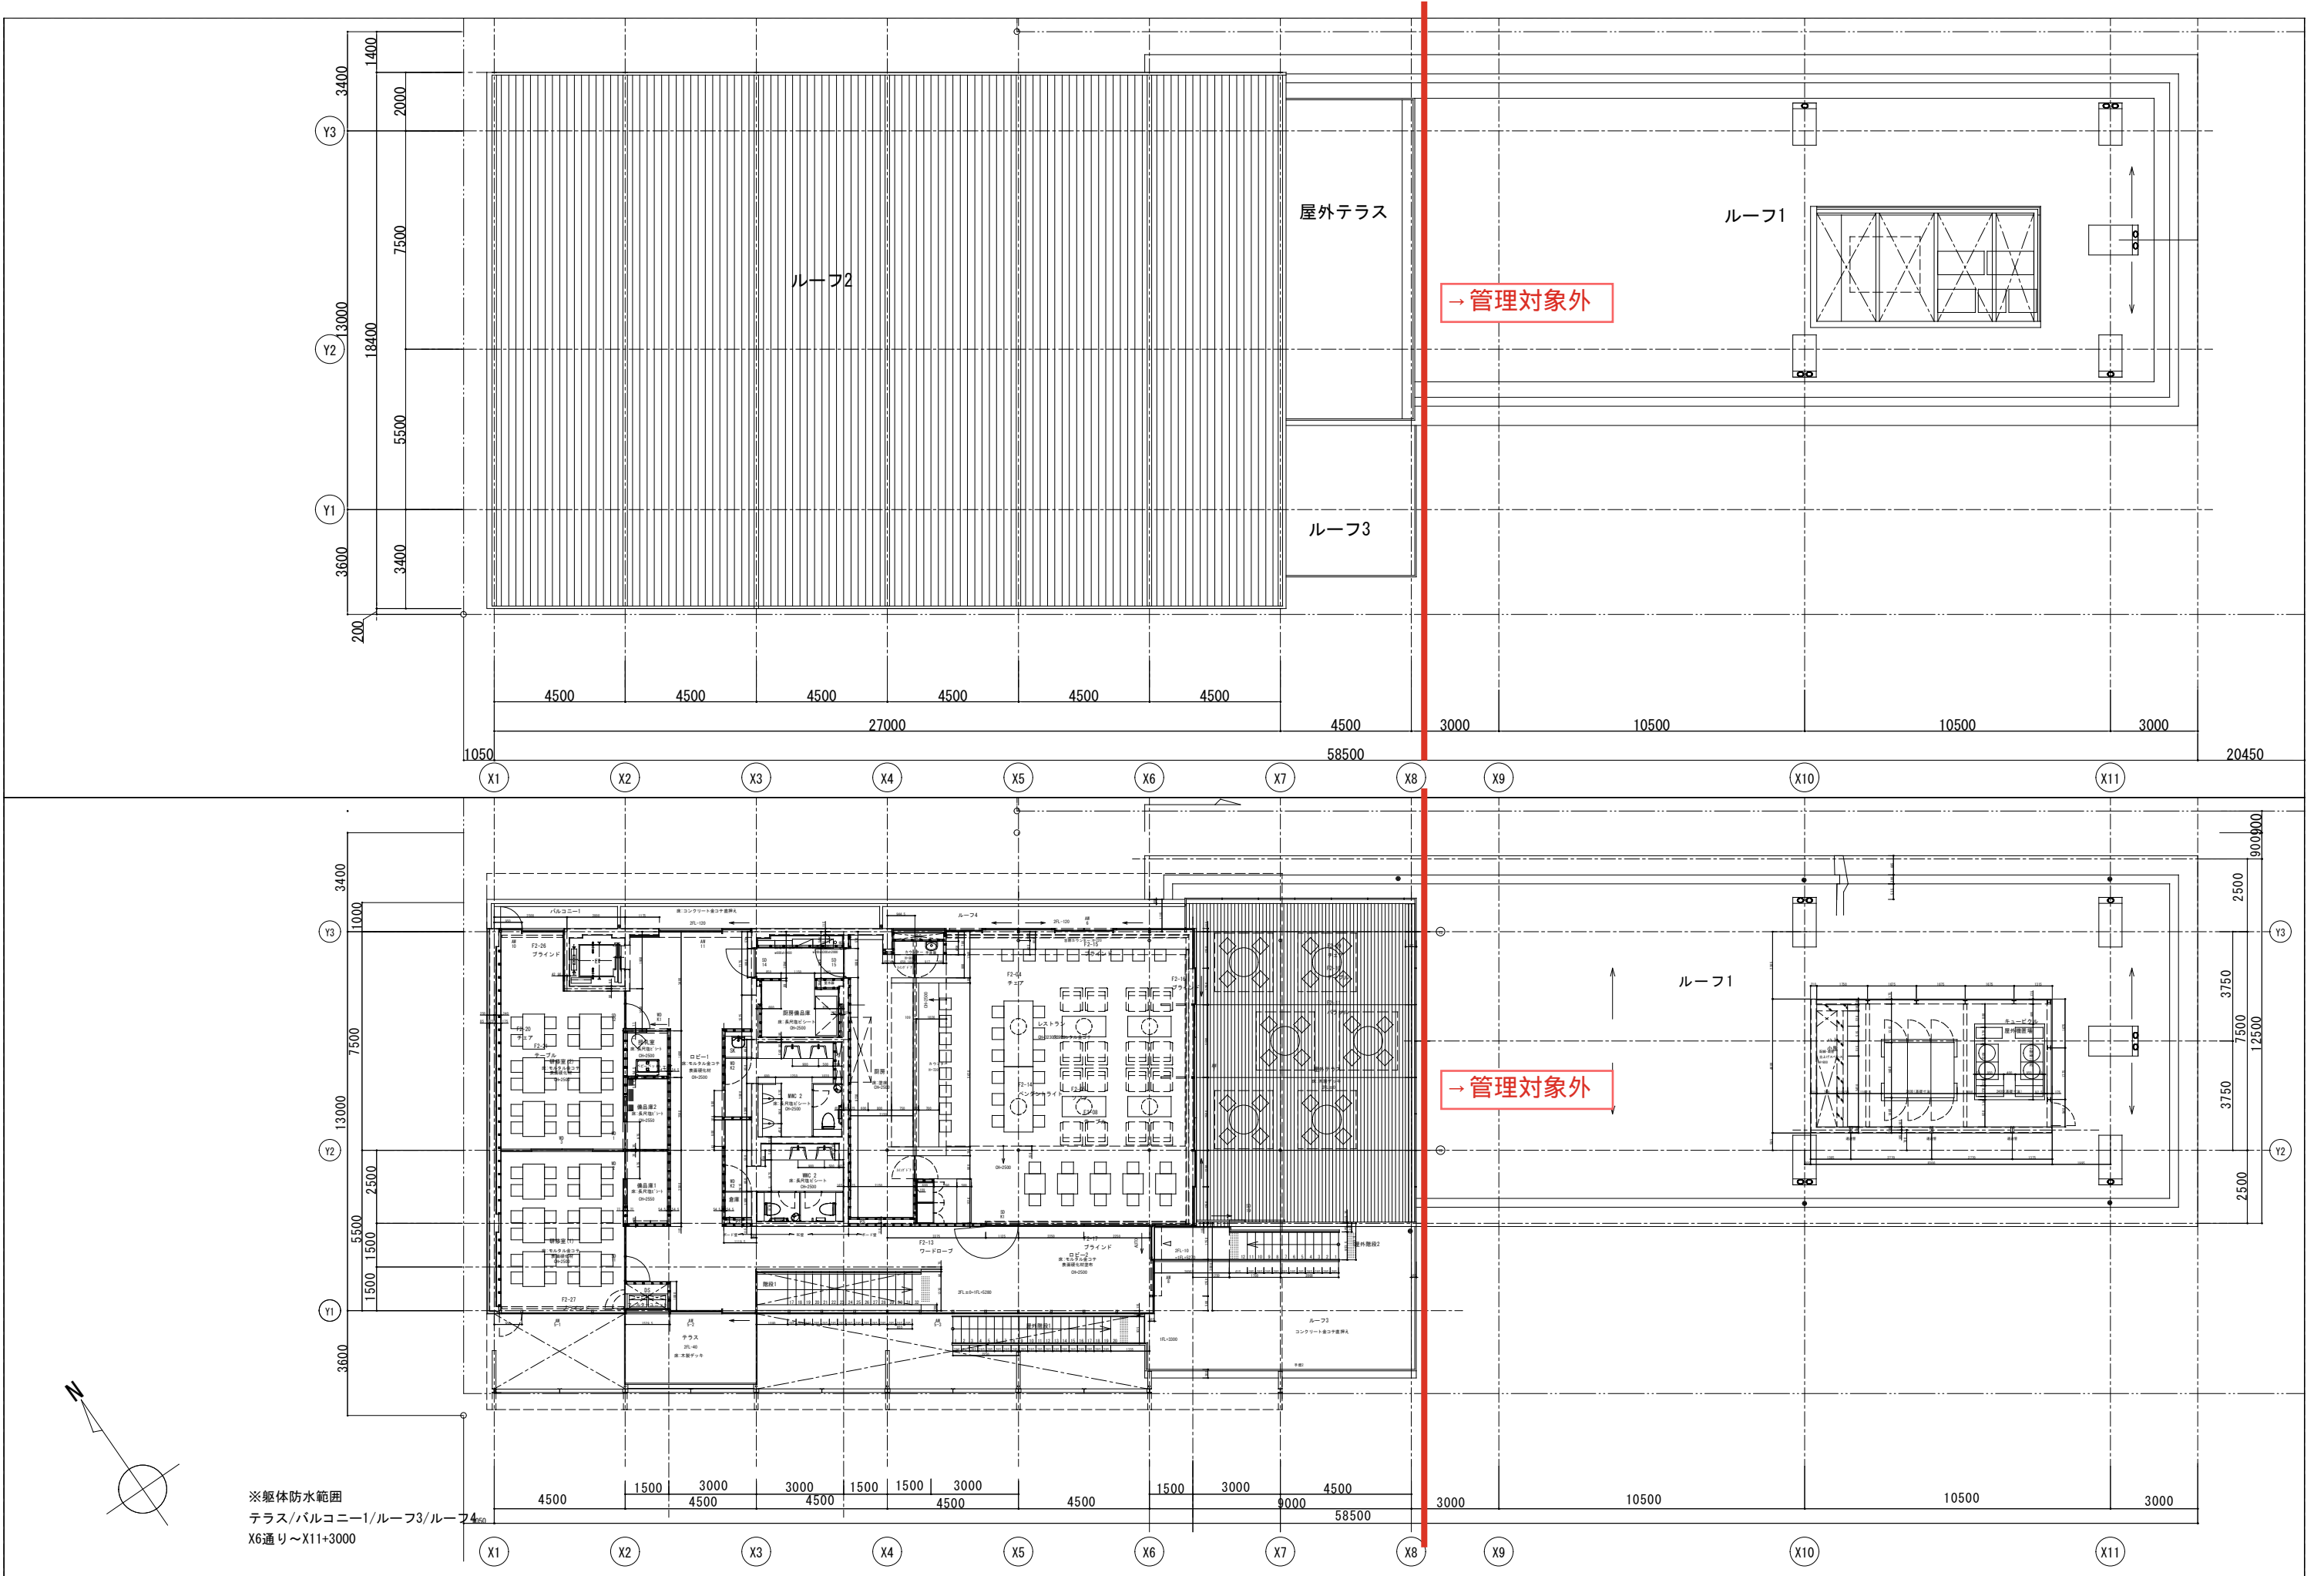



A3_1:200

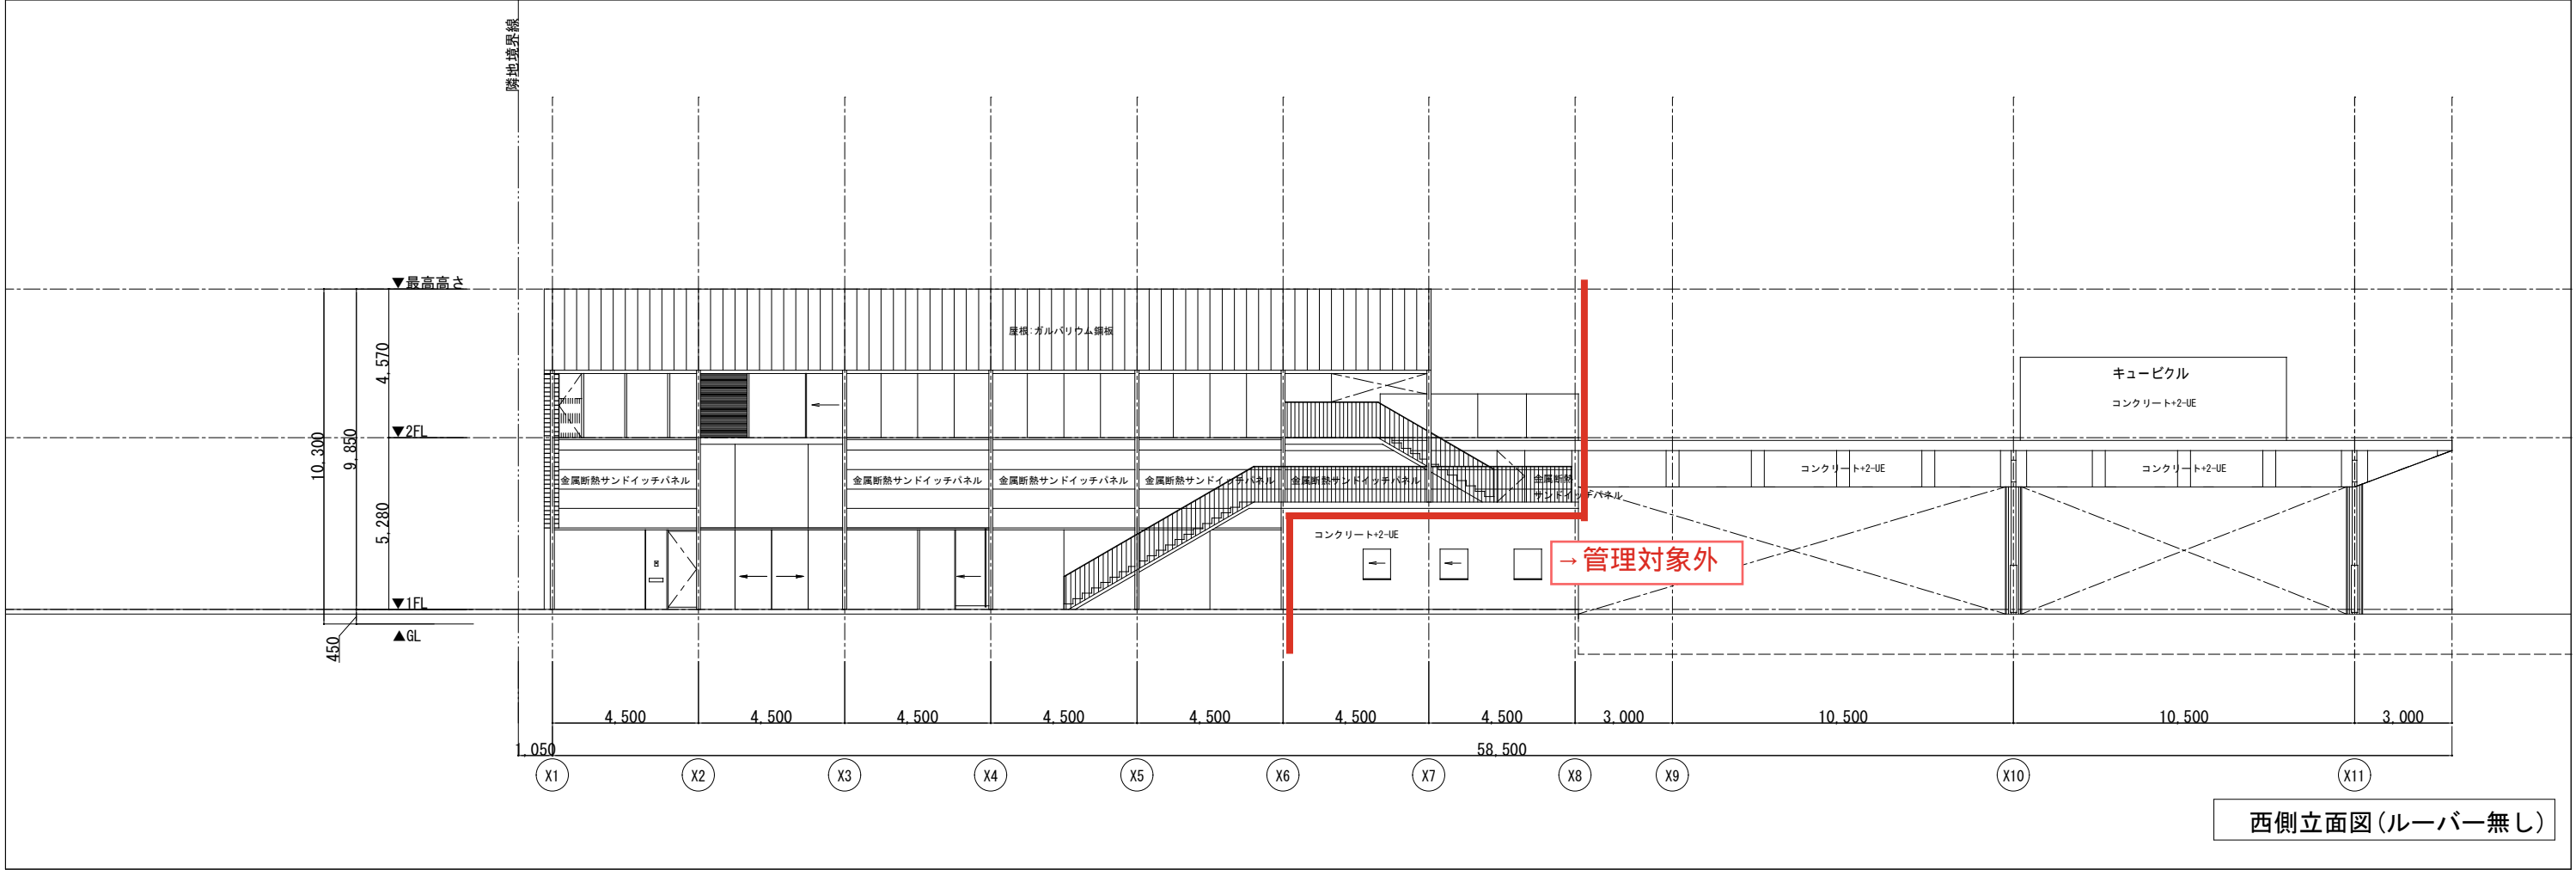


※躯体防水範囲
テラス/バルコニー/ルーフ/ルーフ2
X6通り～X11+3000

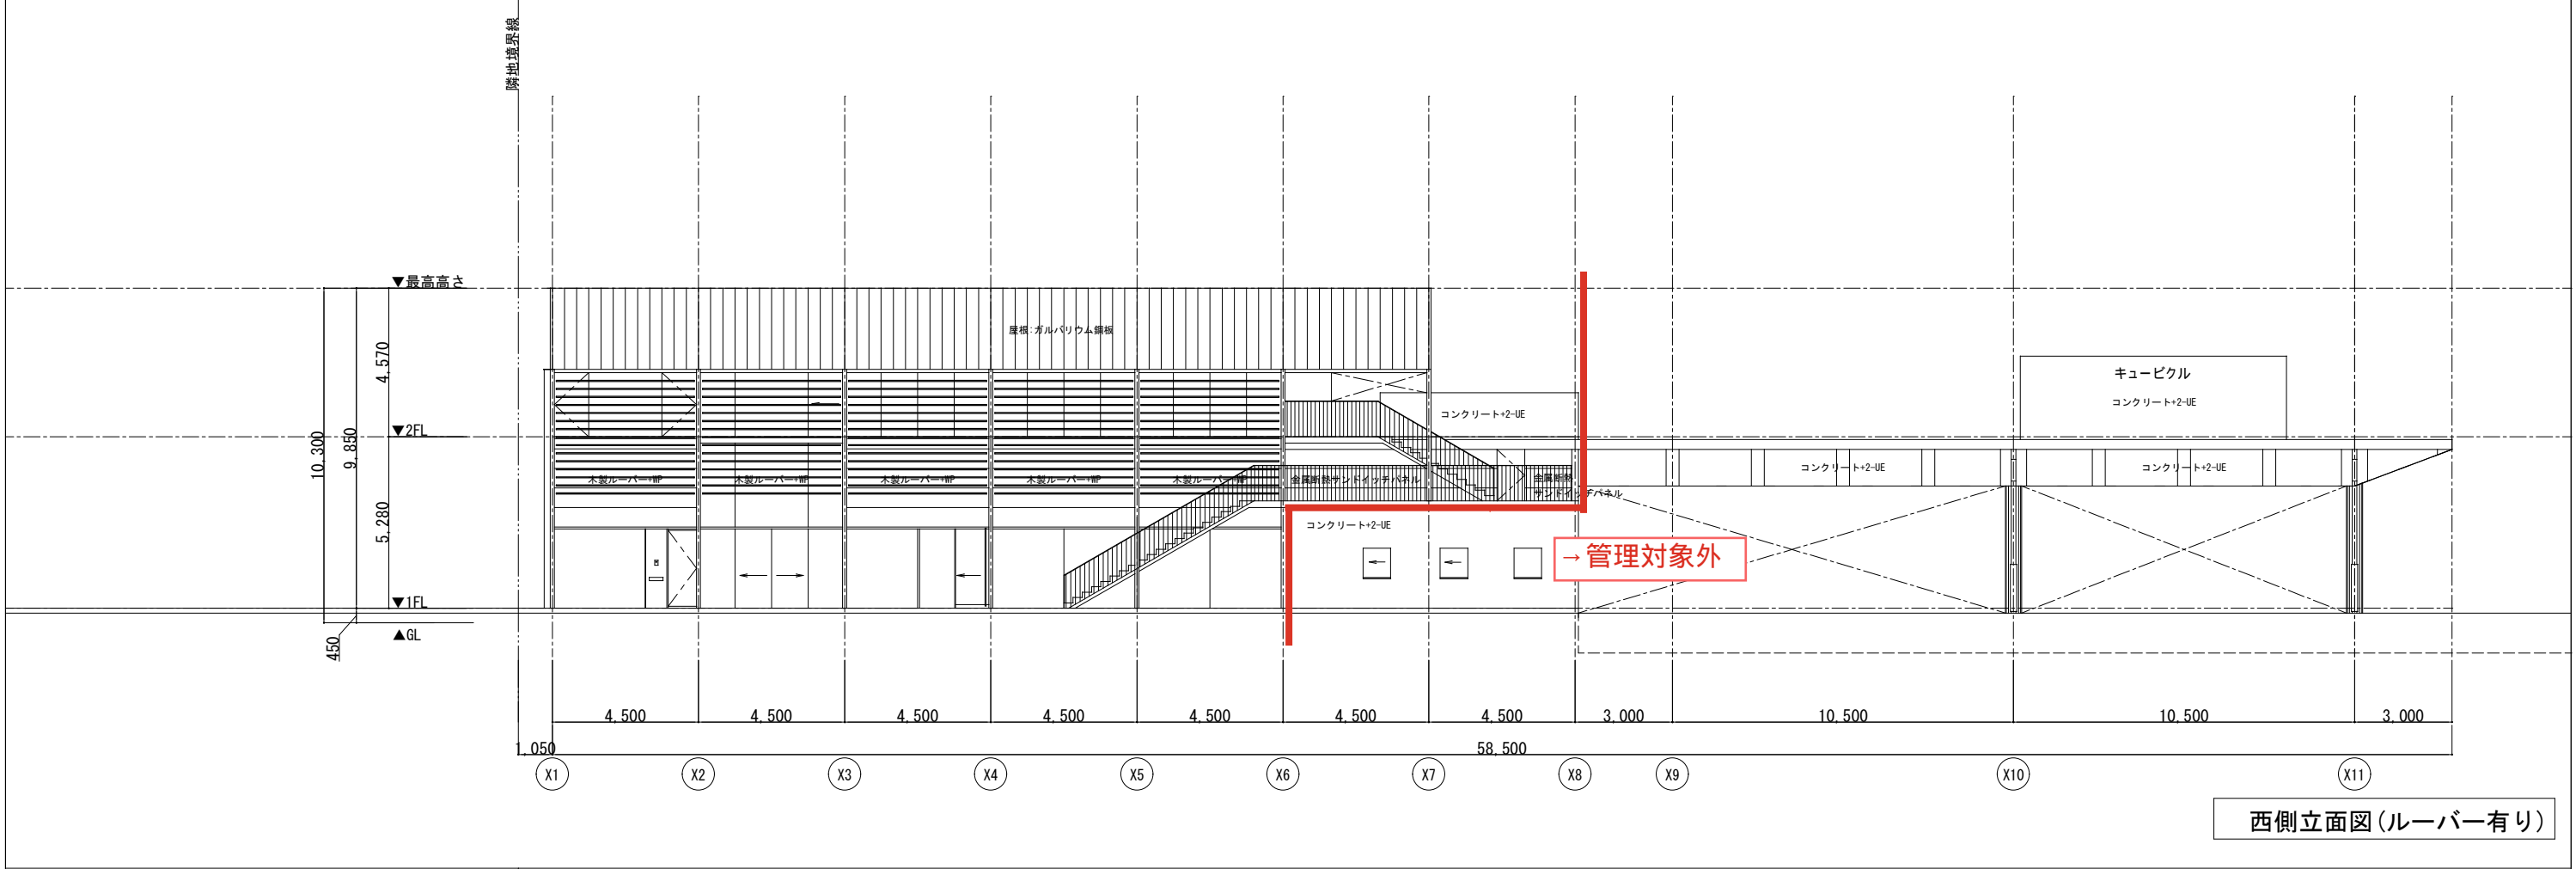

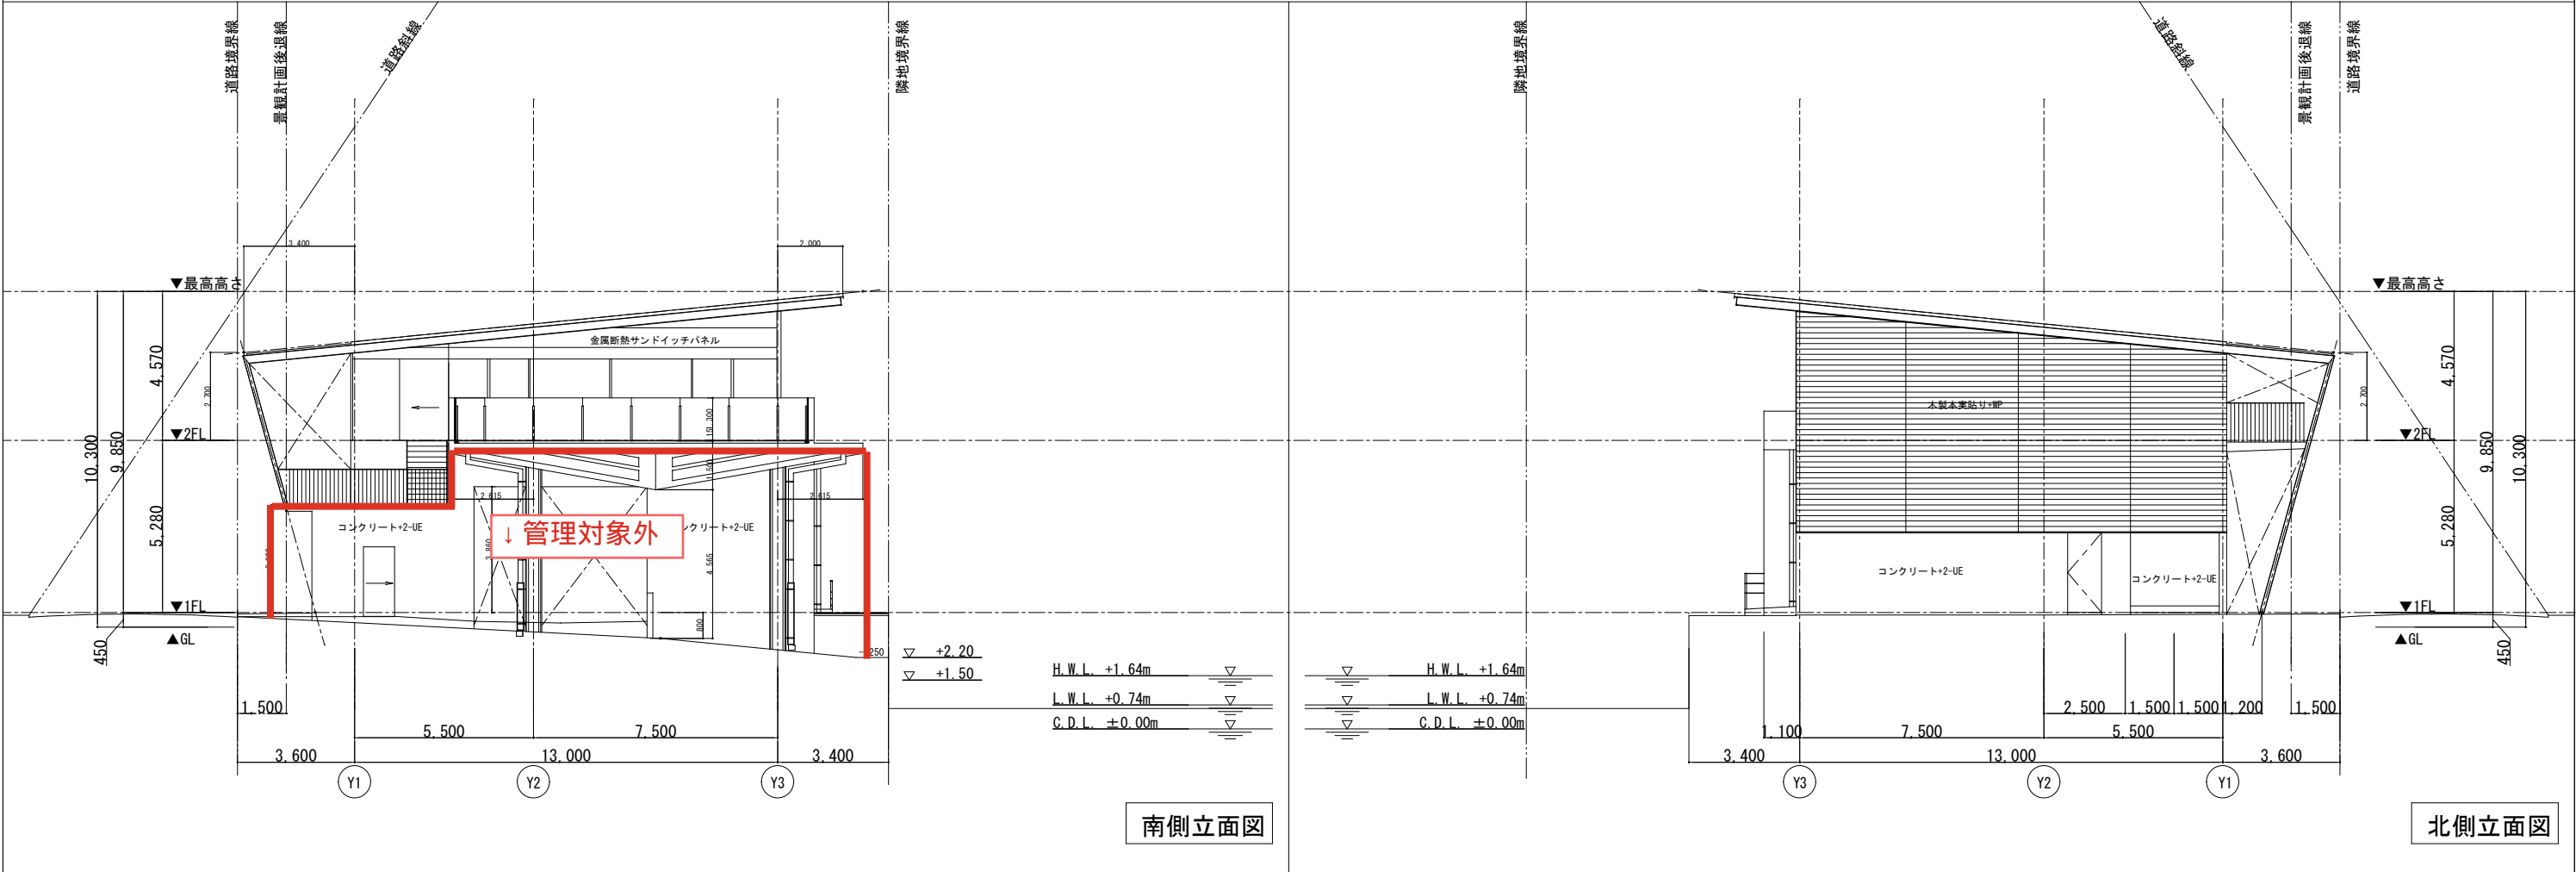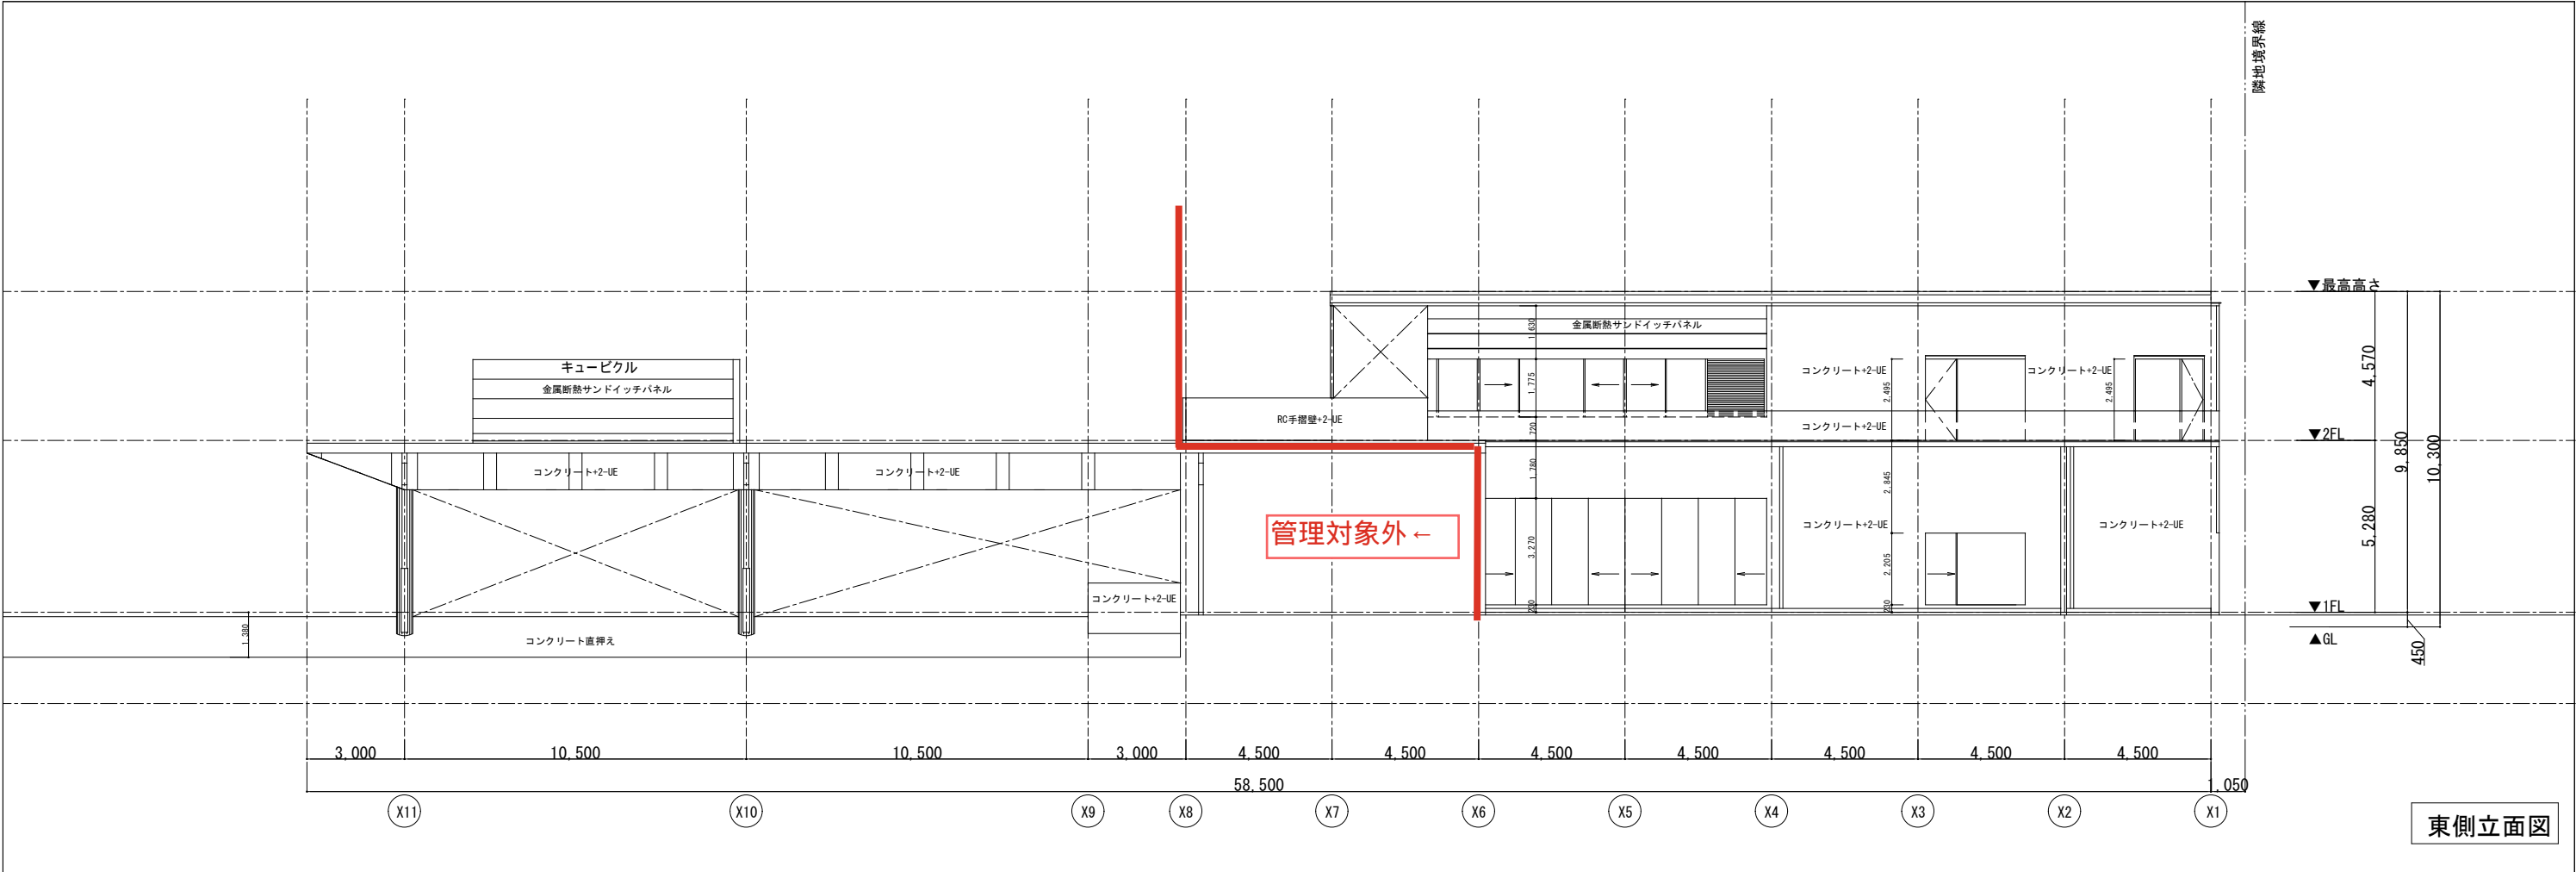


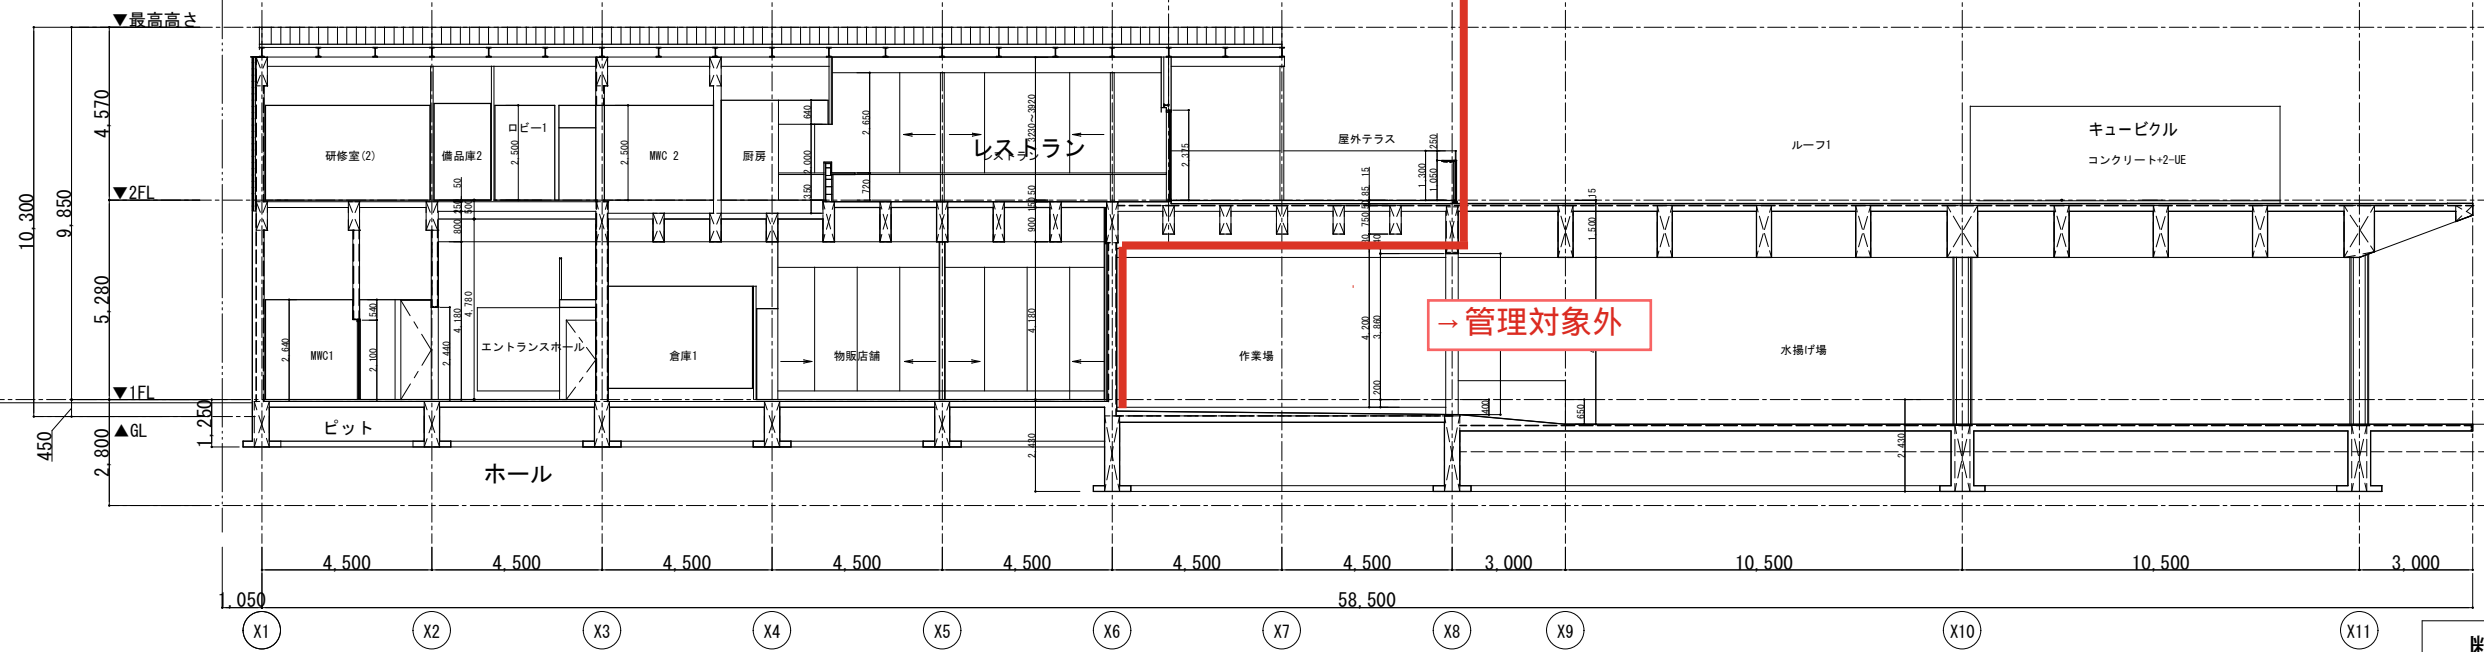


断面図 1

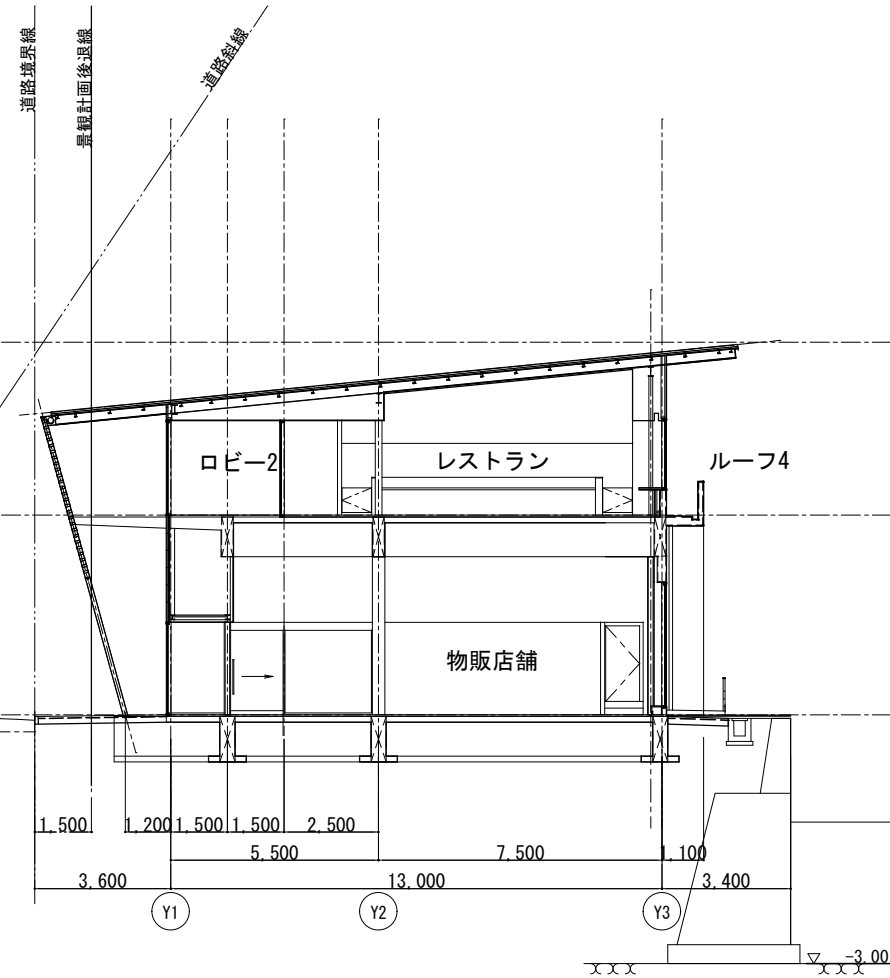


断面図 2

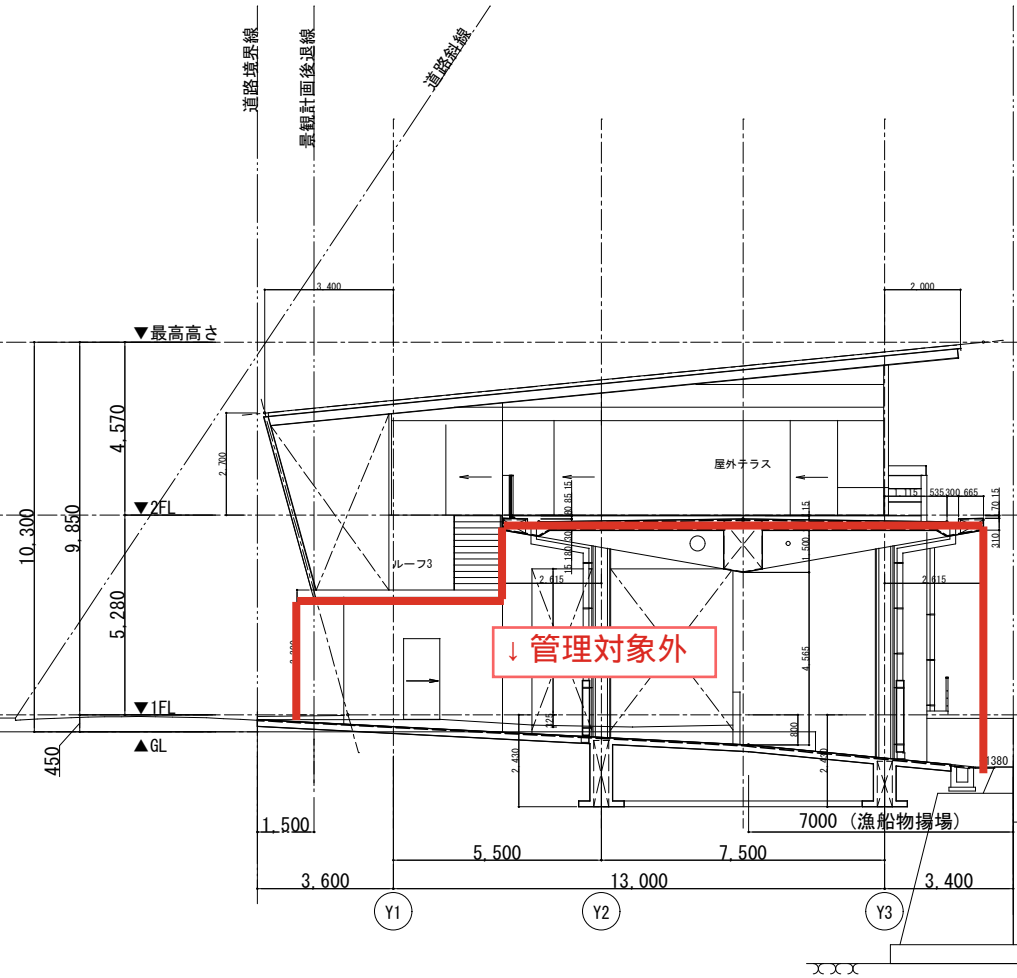


断面図 3

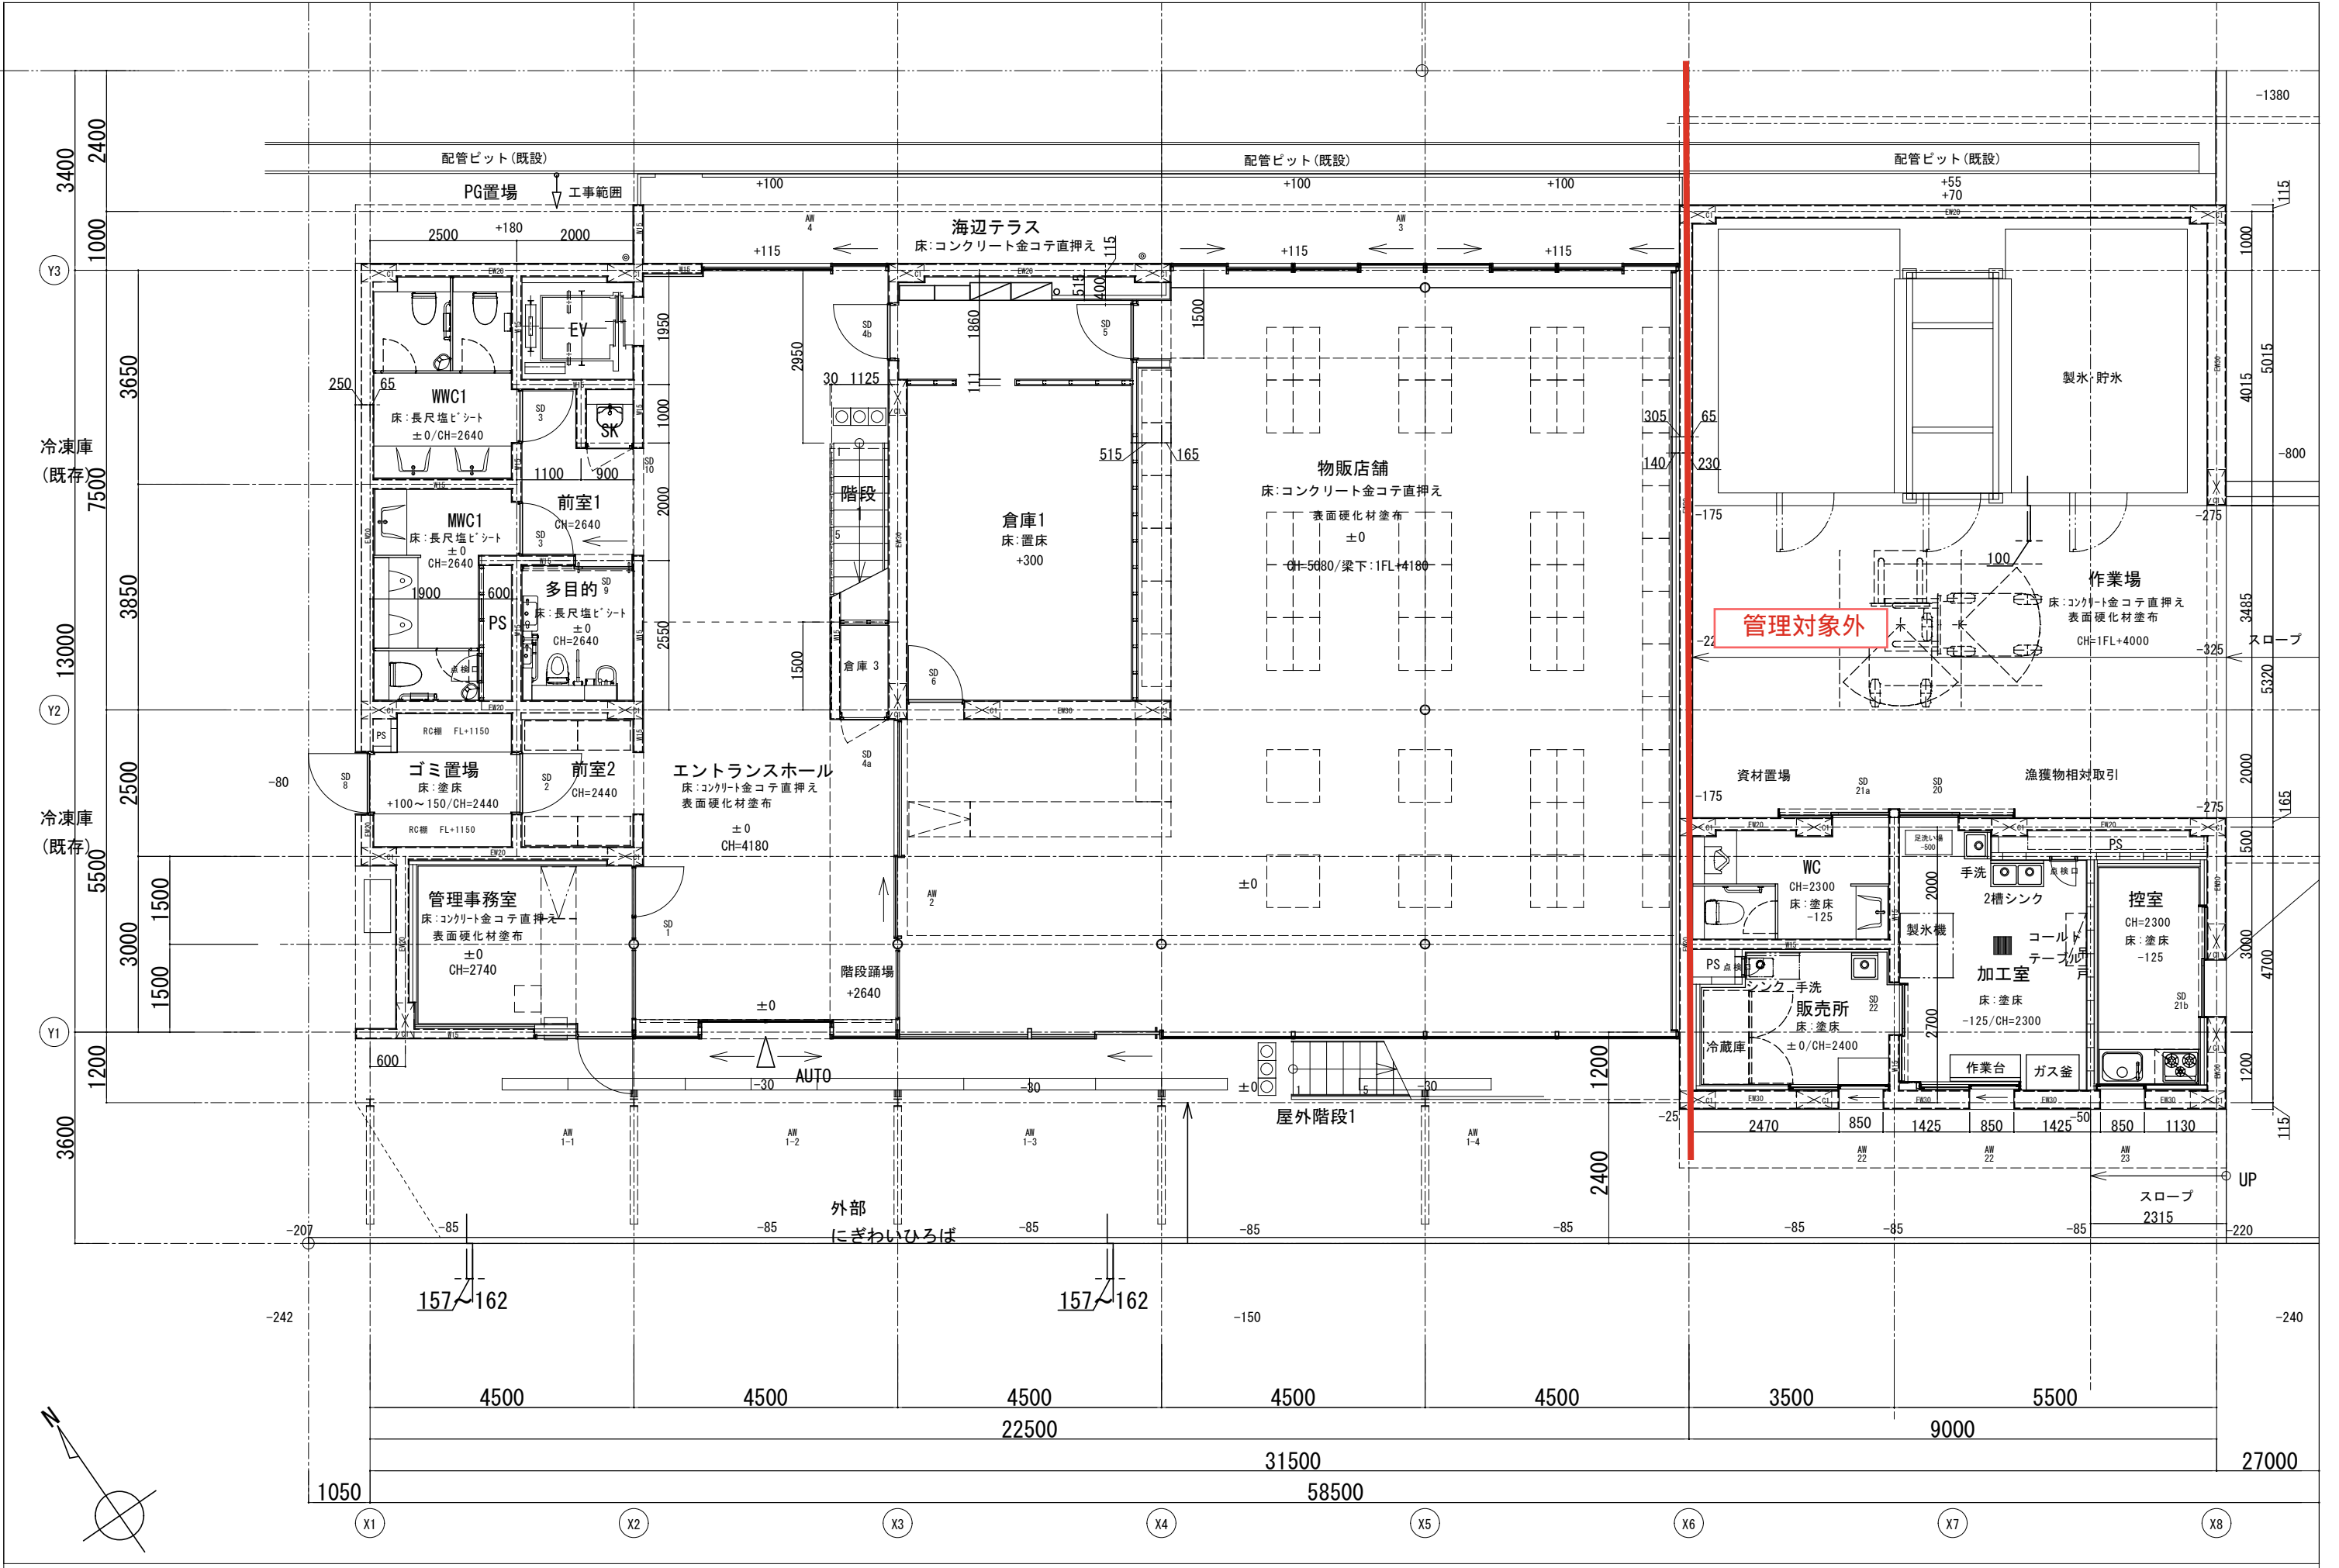




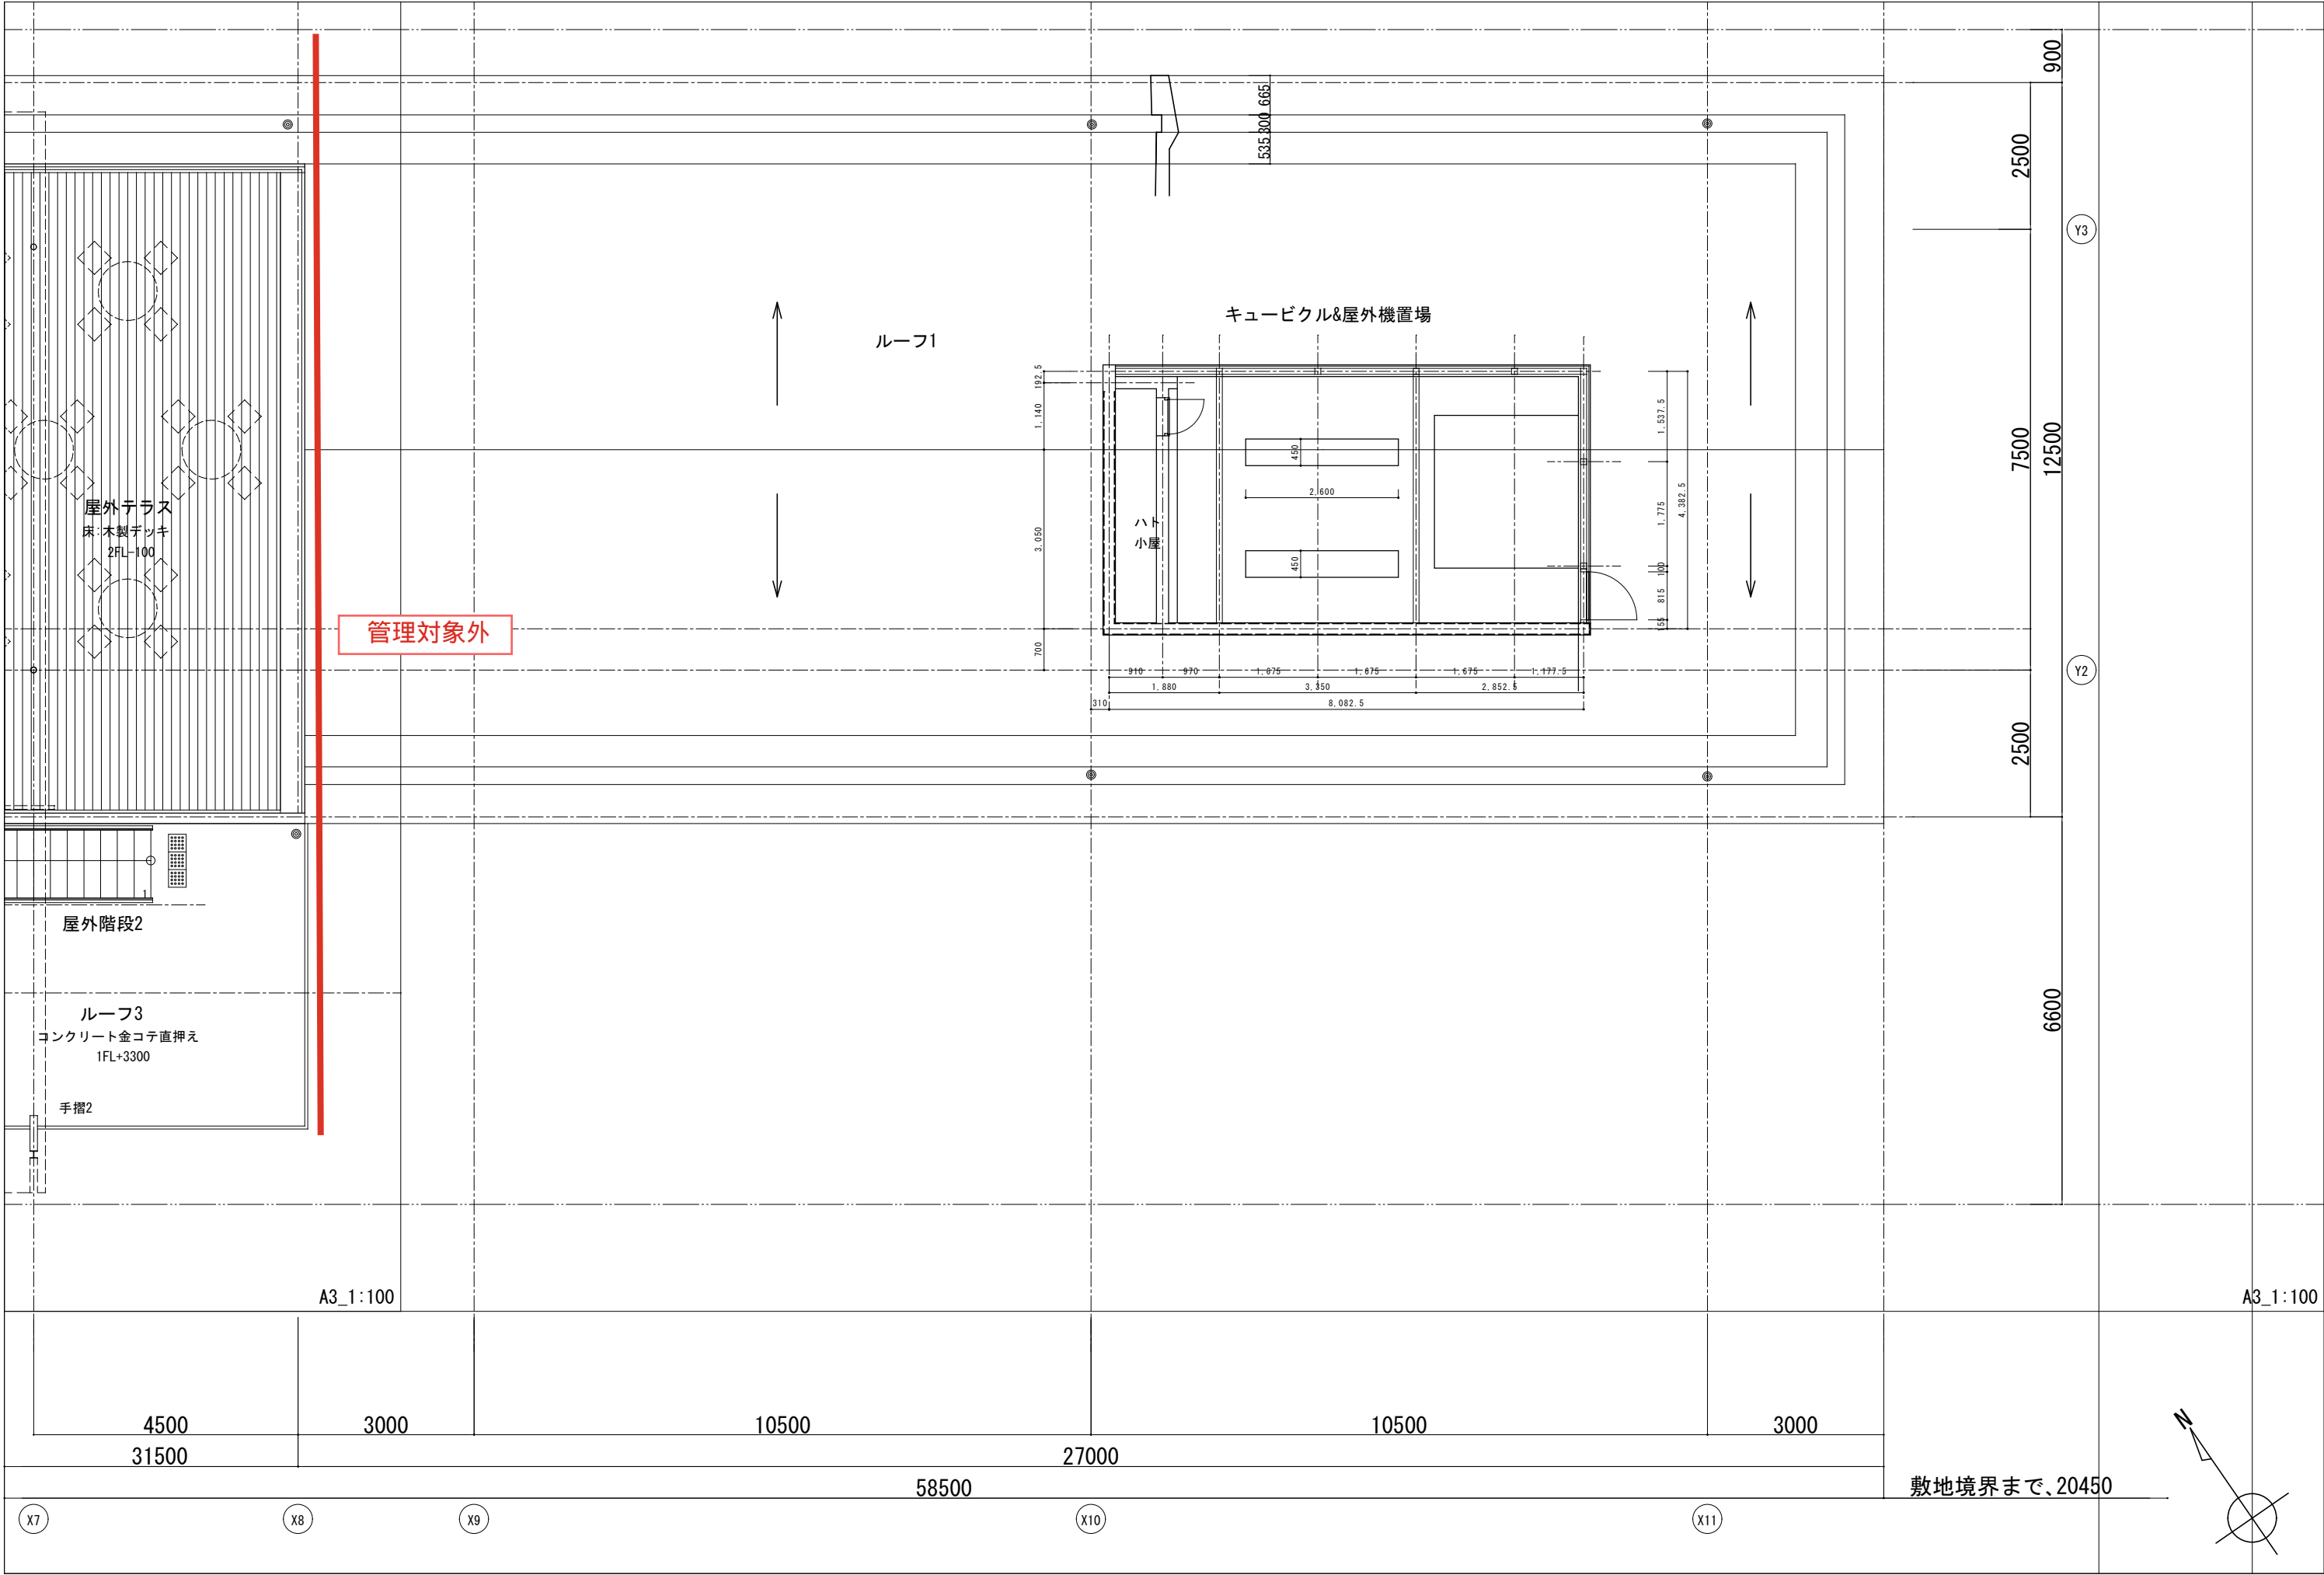



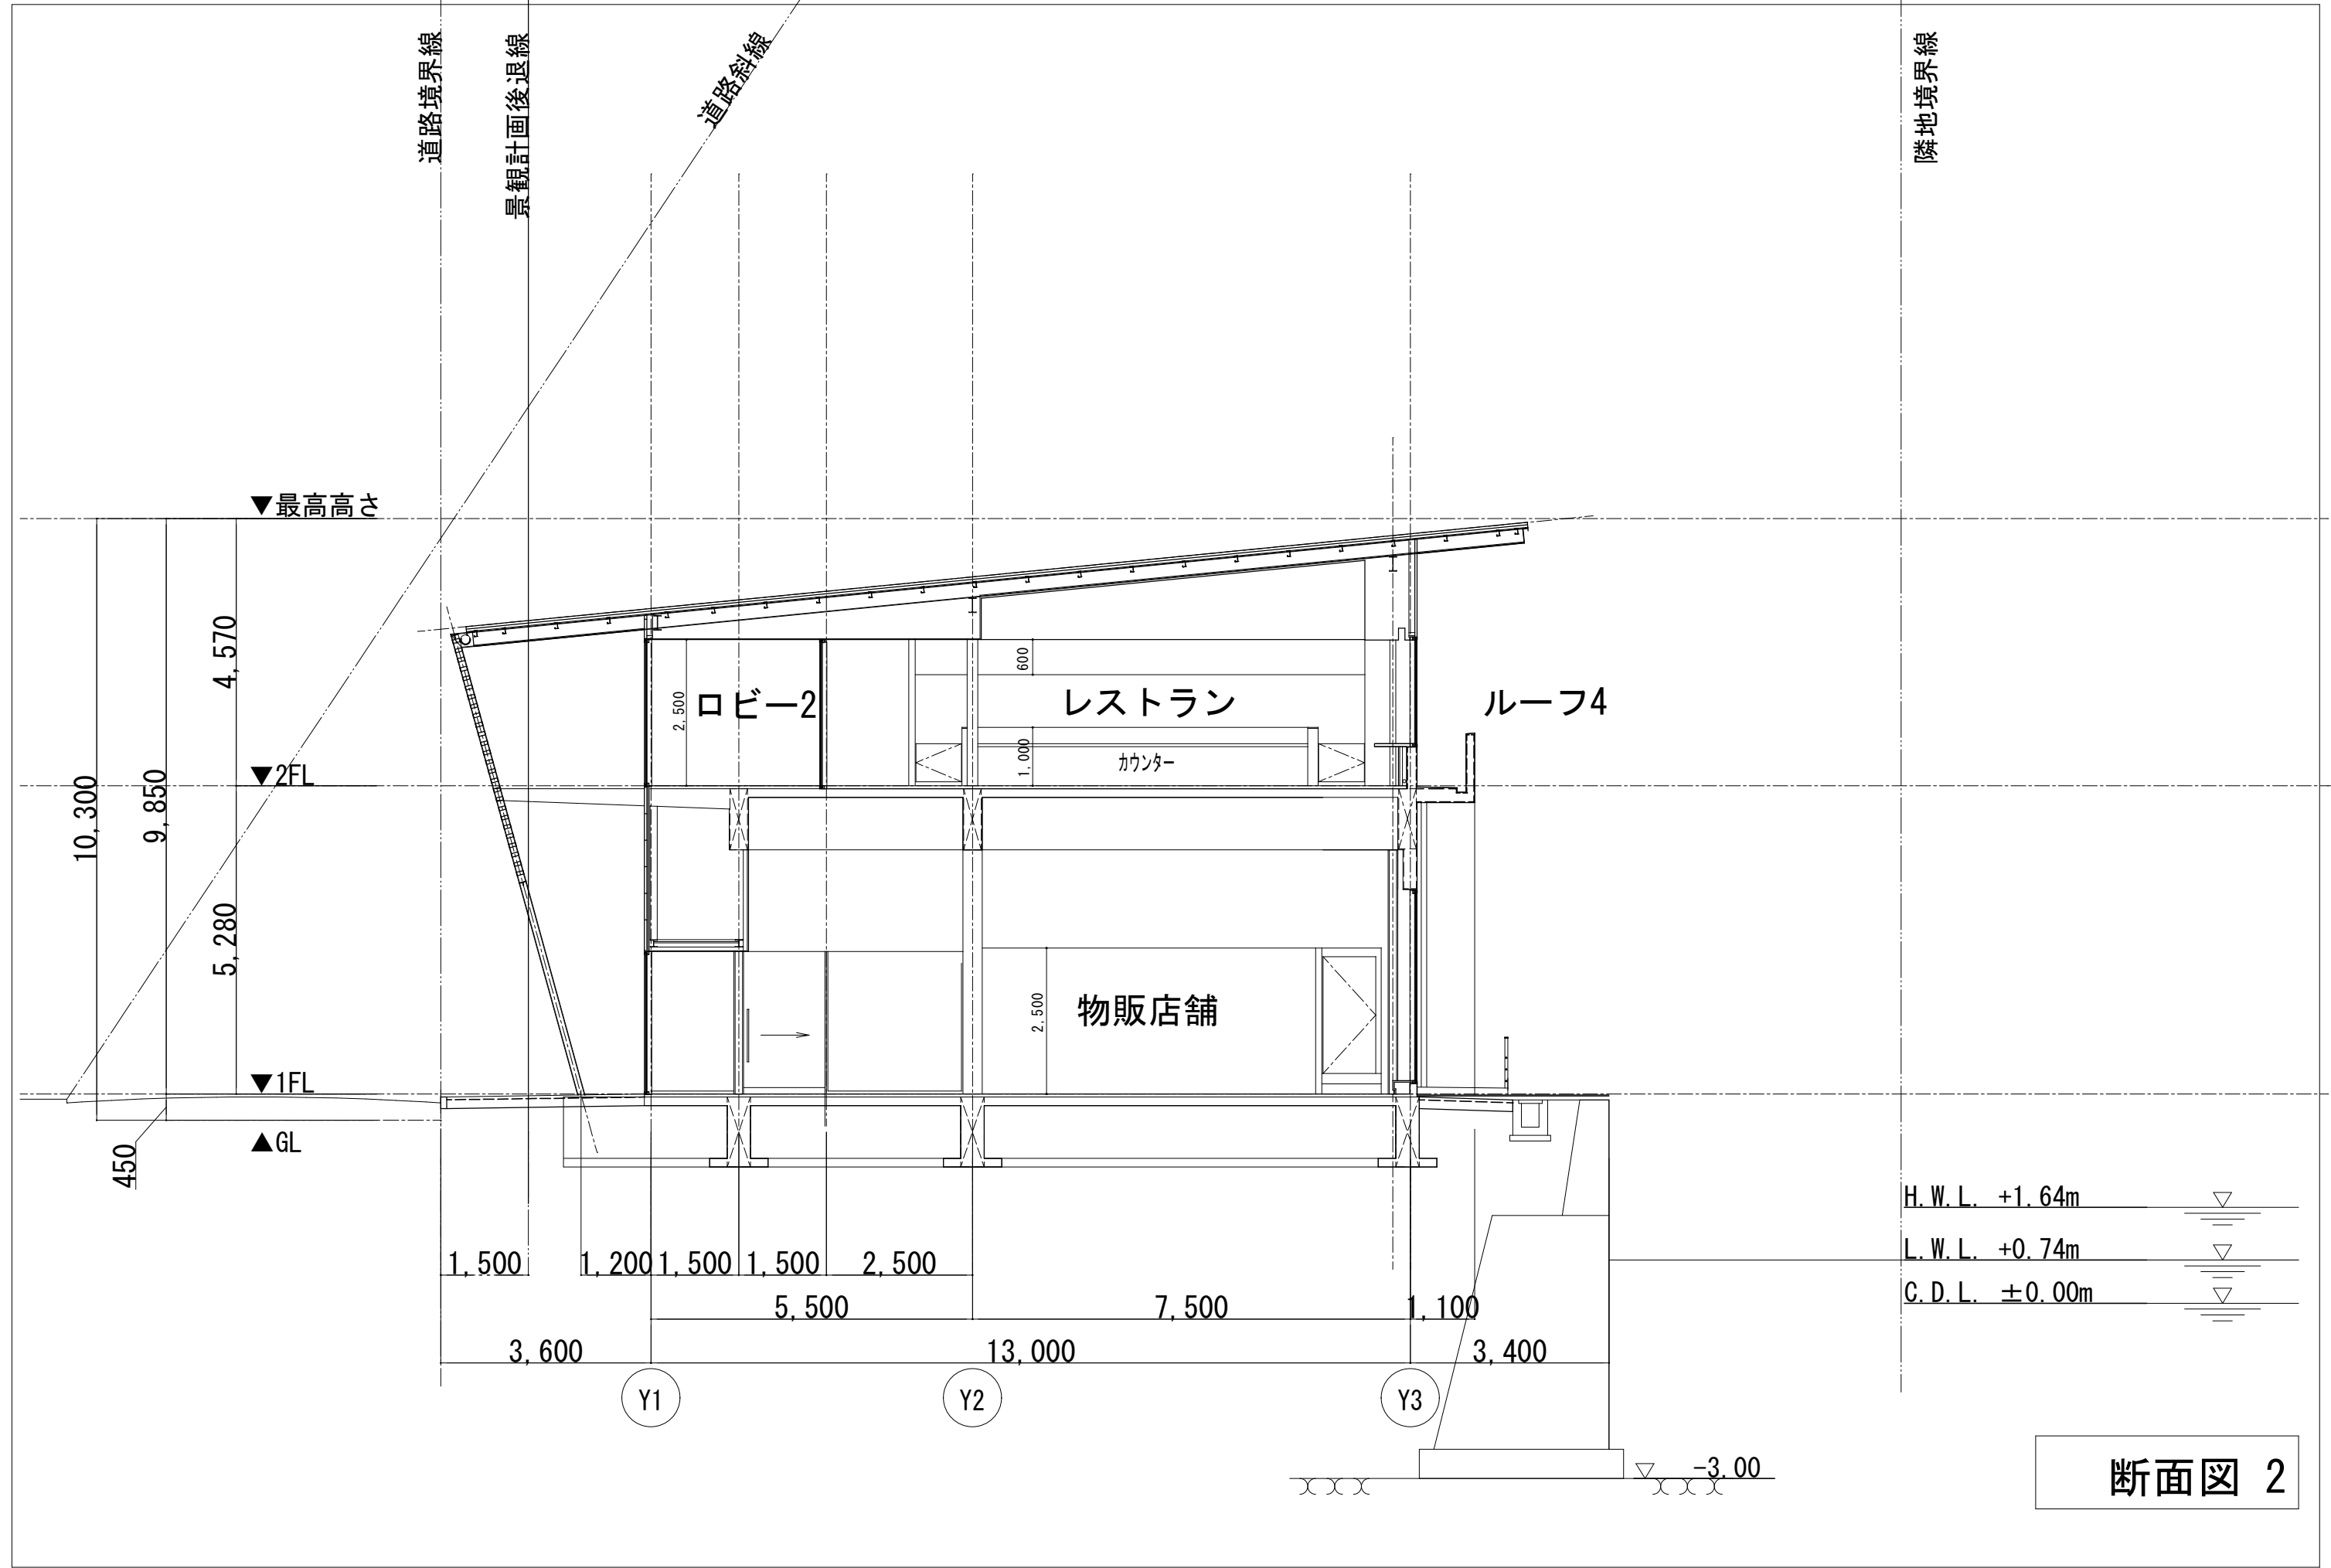

断面図 2

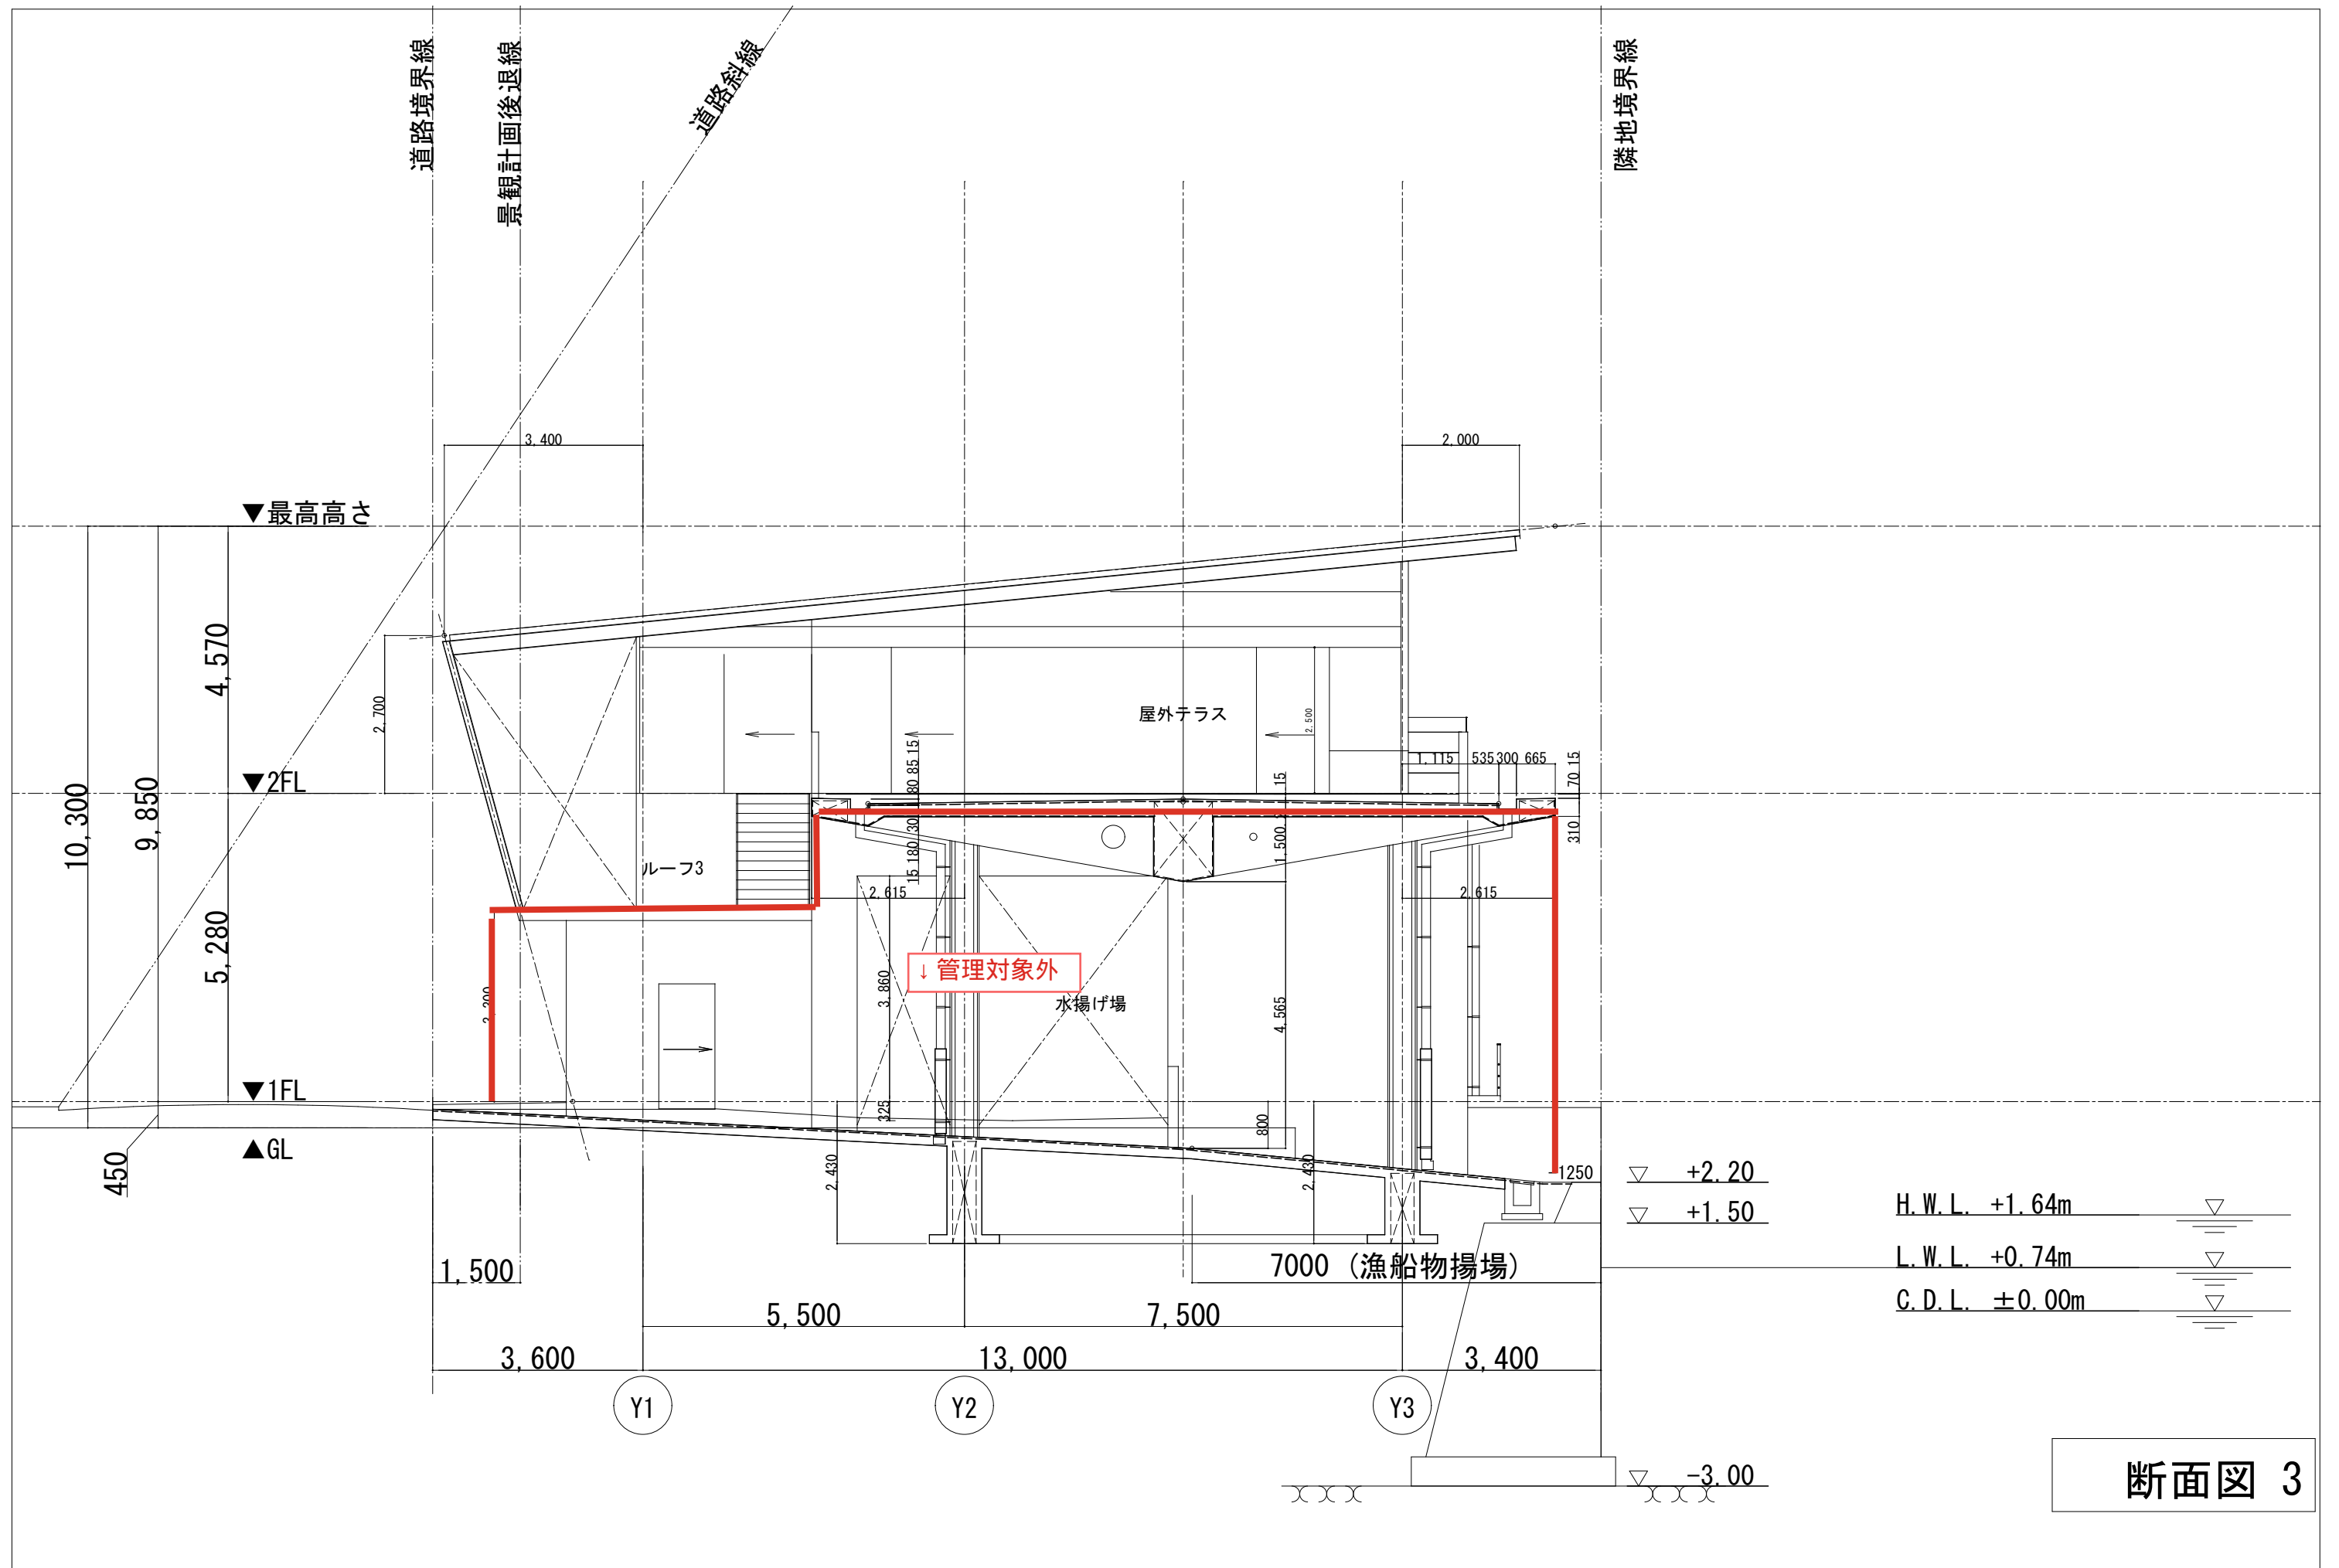

断面図 3